


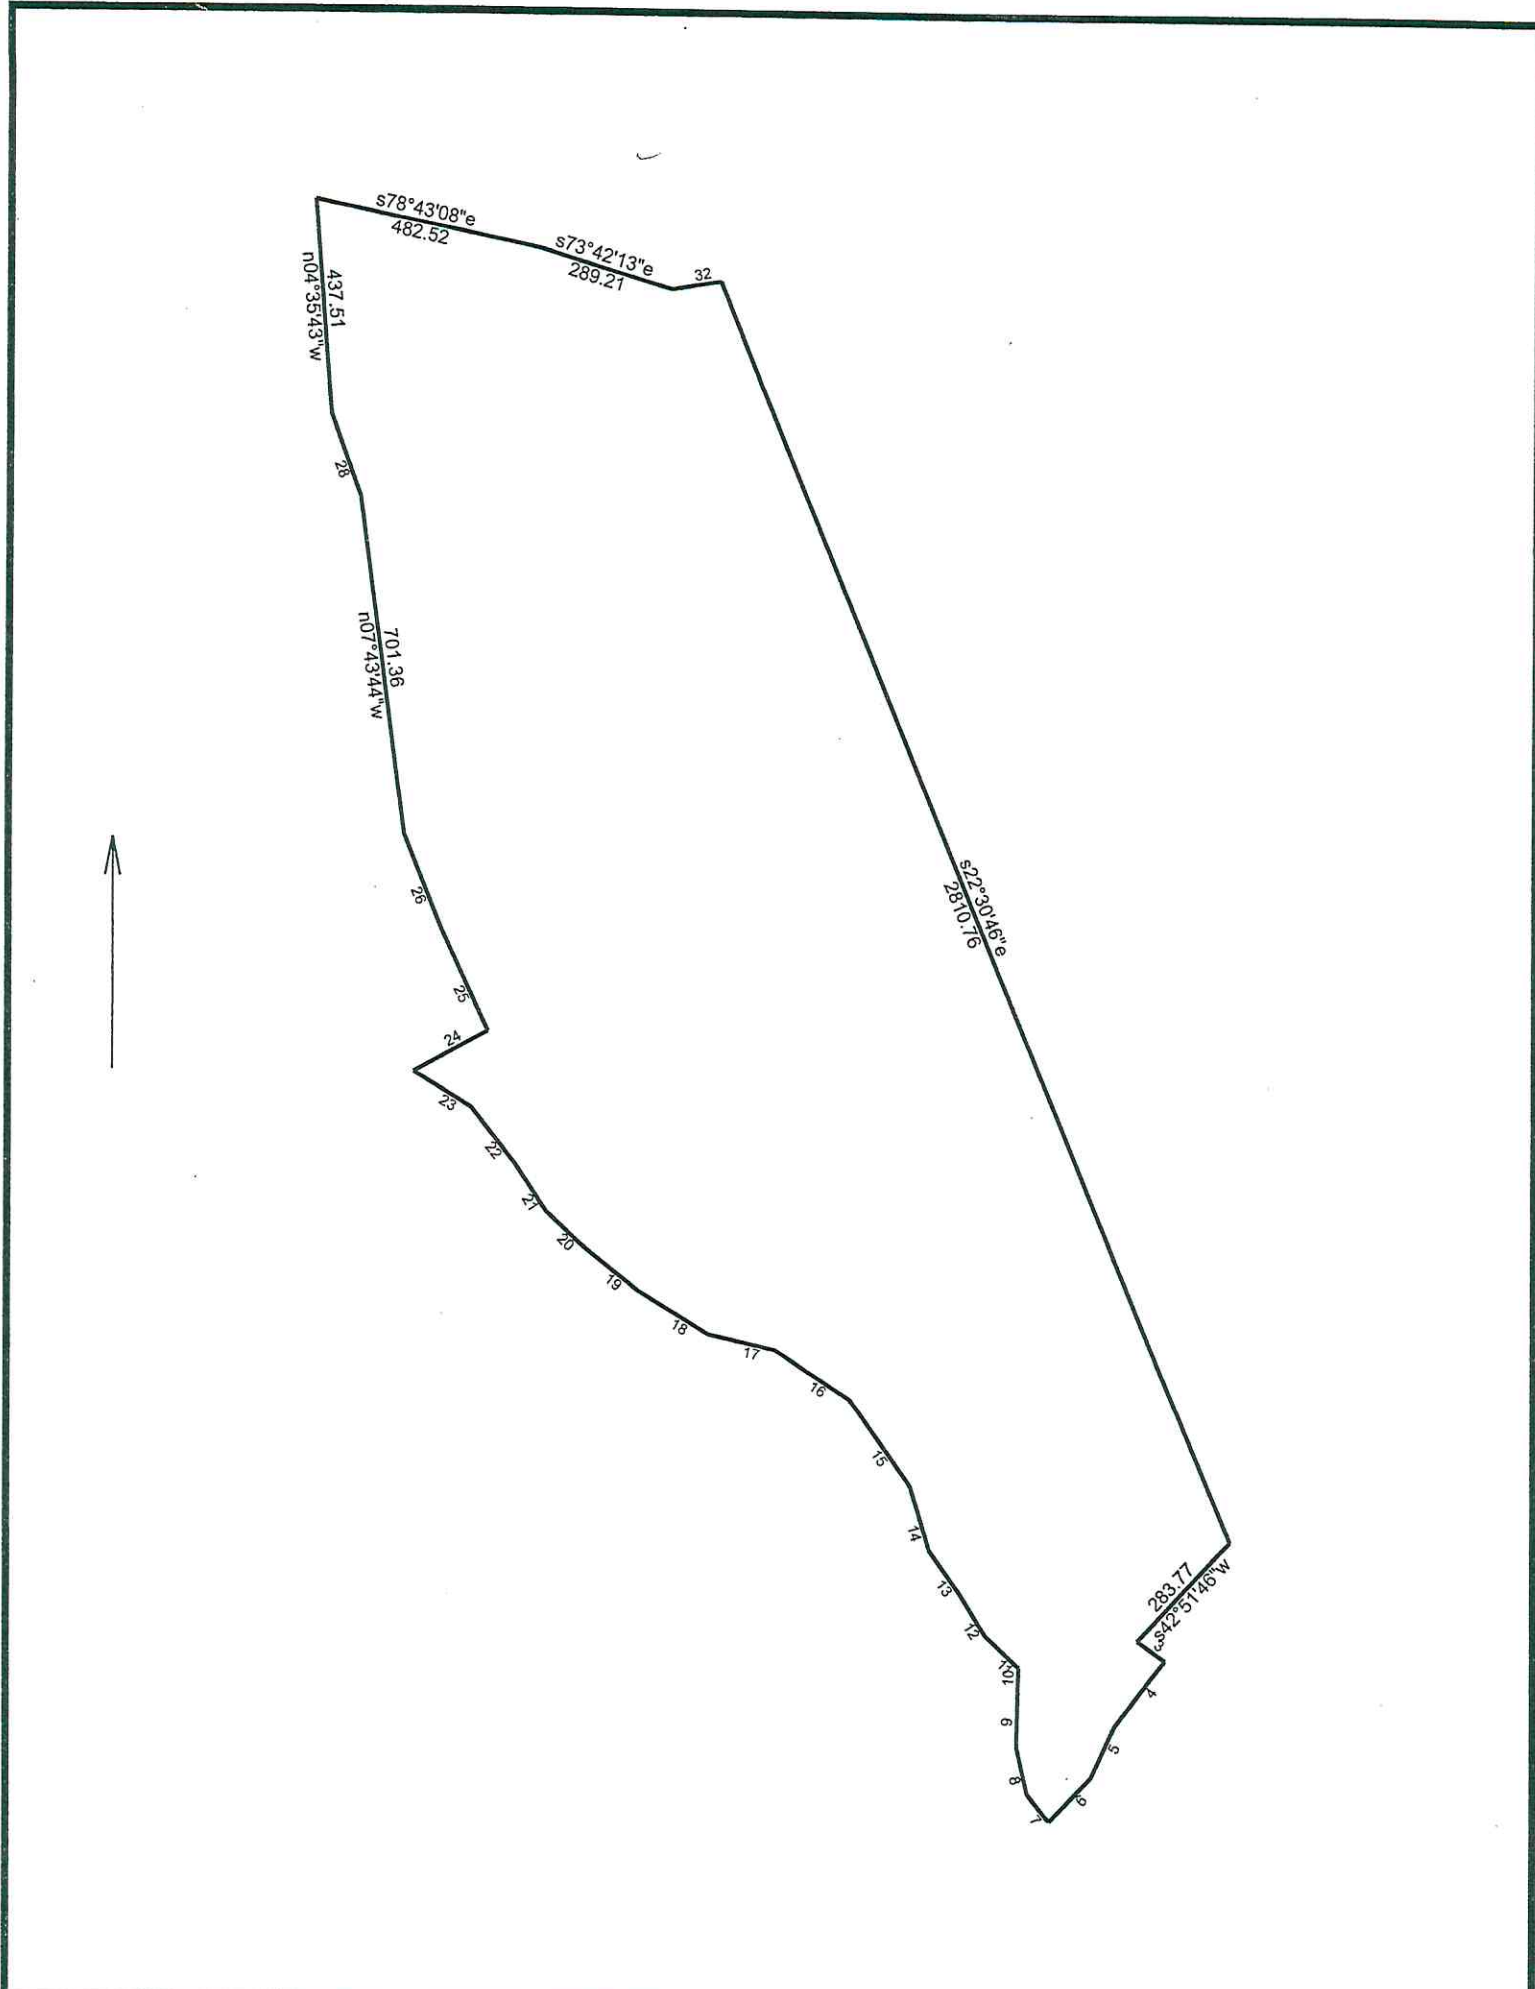

12/13/2019

Scale: 1 inch= 400 feet File:

Tract 1: 64.7913 Acres, Closure: s52.4541e 0.01 ft. (1/999999), Perimeter=8579 ft.

01 s22.3046e 2810.76	20 n47.1021w 96.65
02 s42.5146w 283.77	21 n34.1806w 116.56
03 s54.5833e 69.89	22 n38.4331w 150.30
04 s36.5336w 174.64	23 n58.4945w 141.70
05 s24.3039w 119.44	24 n61.0604e 178.21
06 s43.3501w 128.71	25 n25.0627w 235.30
07 n38.0334w 74.16	26 n22.1002w 206.71
08 n12.4911w 101.40	27 n07.4344w 701.36
09 n01.1449e 89.28	28 n20.0824w 180.44
10 n02.2313e 78.04	29 n04.3543w 437.51
11 n47.5605w 95.99	30 s78.4308e 482.52
12 n31.4358w 102.07	31 s73.4213e 289.21
13 n35.3453w 110.41	32 n80.2246e 103.62
14 n16.4219w 141.22	
15 n34.5412w 220.79	
16 n56.4032w 187.26	
17 n77.3140w 142.01	
18 n58.5623w 169.94	
19 n52.0042w 158.90	